



Saputo Dairy, Manor Road, Frome, Somerset
Warehousing & Production Facility Available Q2 2024

£2,850,000 Freehold





SYDENHAM

FROME
BUSINESS PARK

Saputo
Dairy UK

ATS
EUROMASTER

Barnes Coachworks
ACCIDENT REPAIR CENTRE

Platinum
SELECT MAPS
With a Touch Of Class

DENNIS MAPS

GO
OP

Saputo Dairy
Manor Road
Frome
Somerset
BA11 4BN

£2,850,000 Freehold

Description

Following the relocation of their Frome production facility, the Saputo Dairy UK (formerly Dairy Crest) premises becomes surplus to their requirements and will be available with vacant possession following decommissioning, estimated Q2 2024.

This opportunity provides a rare chance to acquire substantial food processing facility that still has significant economic lifecycle remaining.

The internal accommodation is in good order throughout and comprises of warehousing, including cold stores and full height stores, with two delivery bays. There are a range of purposely fitted production zones together with ancillary administrative areas and offices, welfare facilities and workshop accommodation.

The building is serviced with food grade CO², Nitrogen, compressed air, and hot and cold water via factory ring mains. Full details of fit out upon request, some trading fixtures and plant equipment may be left by negotiation.

There are three temporary self-contained buildings which are currently leased. Either to be removed or incoming purchaser to take over the lease hire. The security kiosk, engineering workshop and chemical store buildings all form part of the freehold and will remain.

Externally, there is ample circulation and parking space providing for approximately 70 spaces.

The site offers scope to reconfigure increase the parking subject to removal of the temporary buildings referred to above. The total site area extends to approximately 2.2 acres (0.89 hectares).

Specification and headroom varies from space to space. CAD plans available as part of the 'Information Pack', which confirm following approximate areas:

Ground Floor Area 3,253sqm / 35,015sqft
First Floor Area 1,680sqm / 18,080sqft

A breakdown on the internal areas to be provided.



Fixtures & Fittings


Trade fittings subject to negotiations. All fixtures, fittings and trading equipment are specifically excluded unless mentioned in these particulars. No tests have been carried out on any appliances or services at the premises and neither the vendors nor their agents give any warranty as to their condition. Prospective occupiers should make their own investigations. As part of the decommissioning of the plant, a list of 'Optional Extras' is available in the 'Information Pack'.



Indicative Plans Not to Scale

Plans, descriptions, measurements, and features depicted on any plans are provided for illustrative purposes only and should only be used as such by any prospective purchaser.

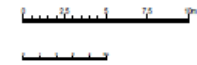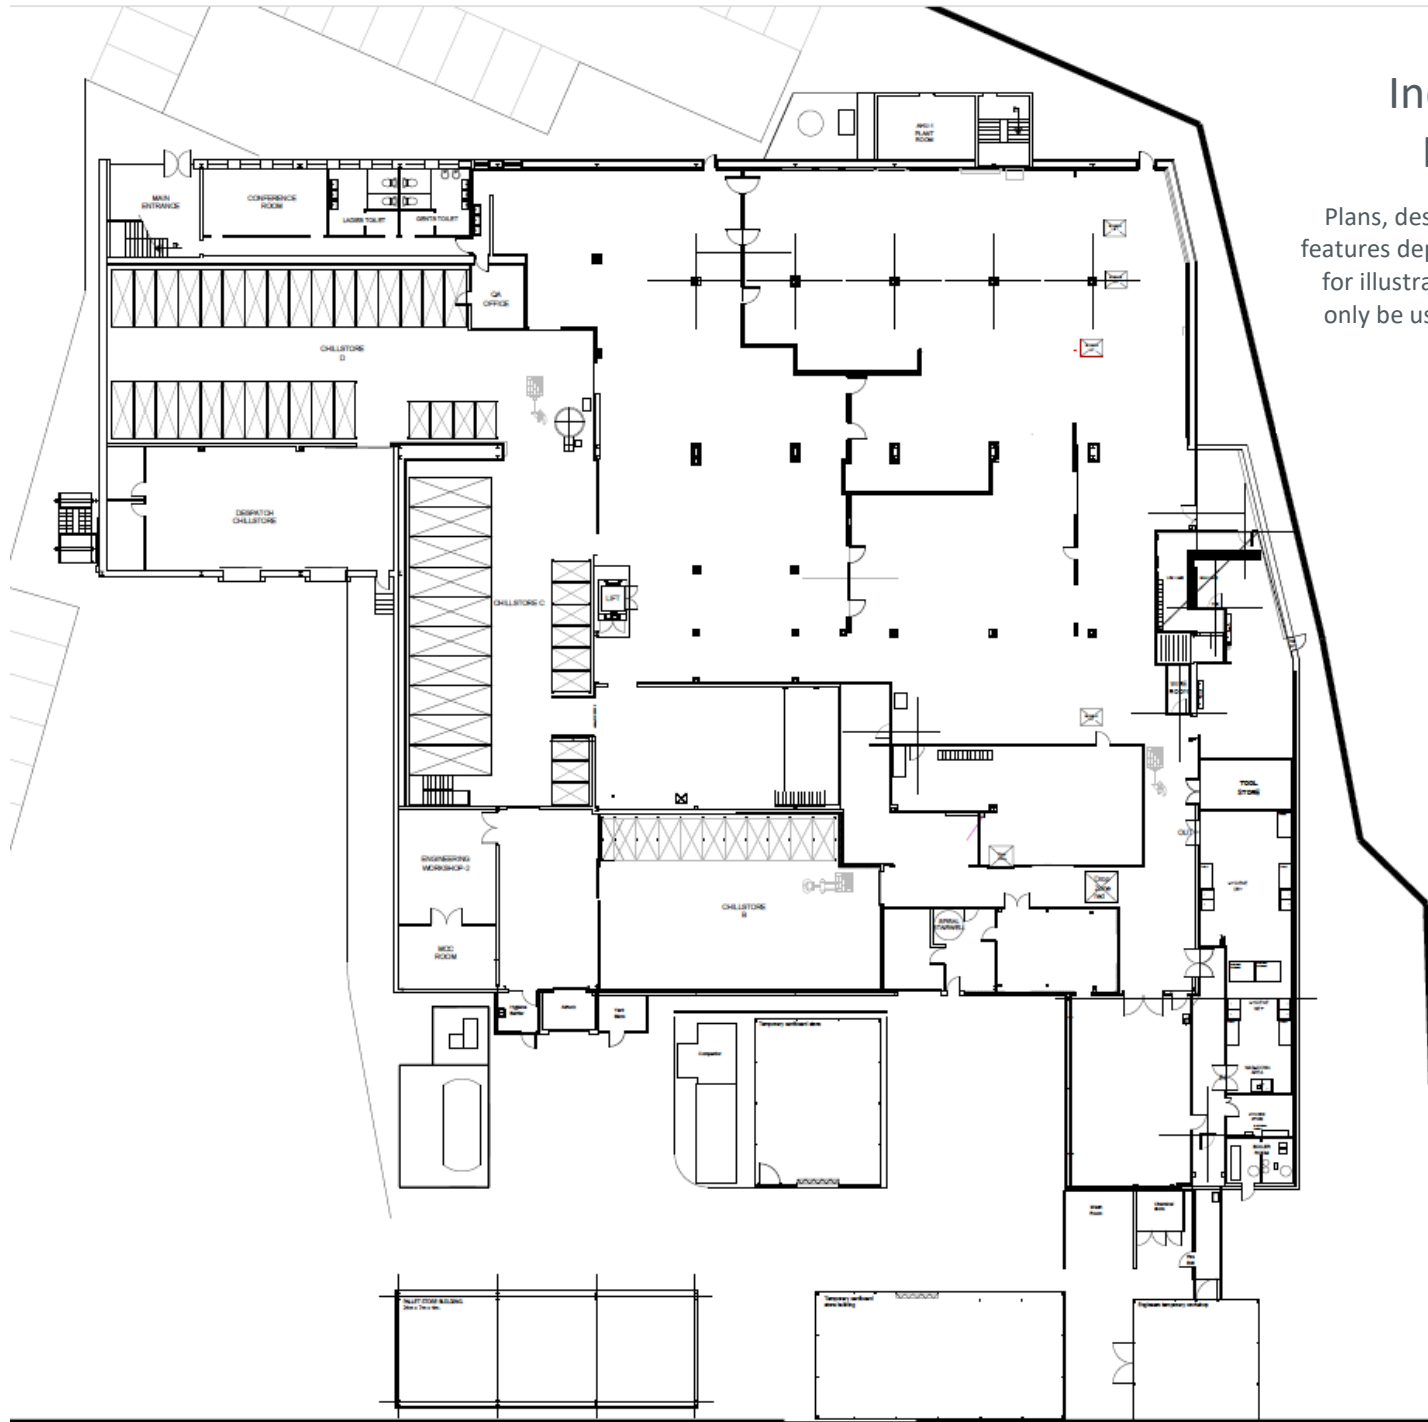

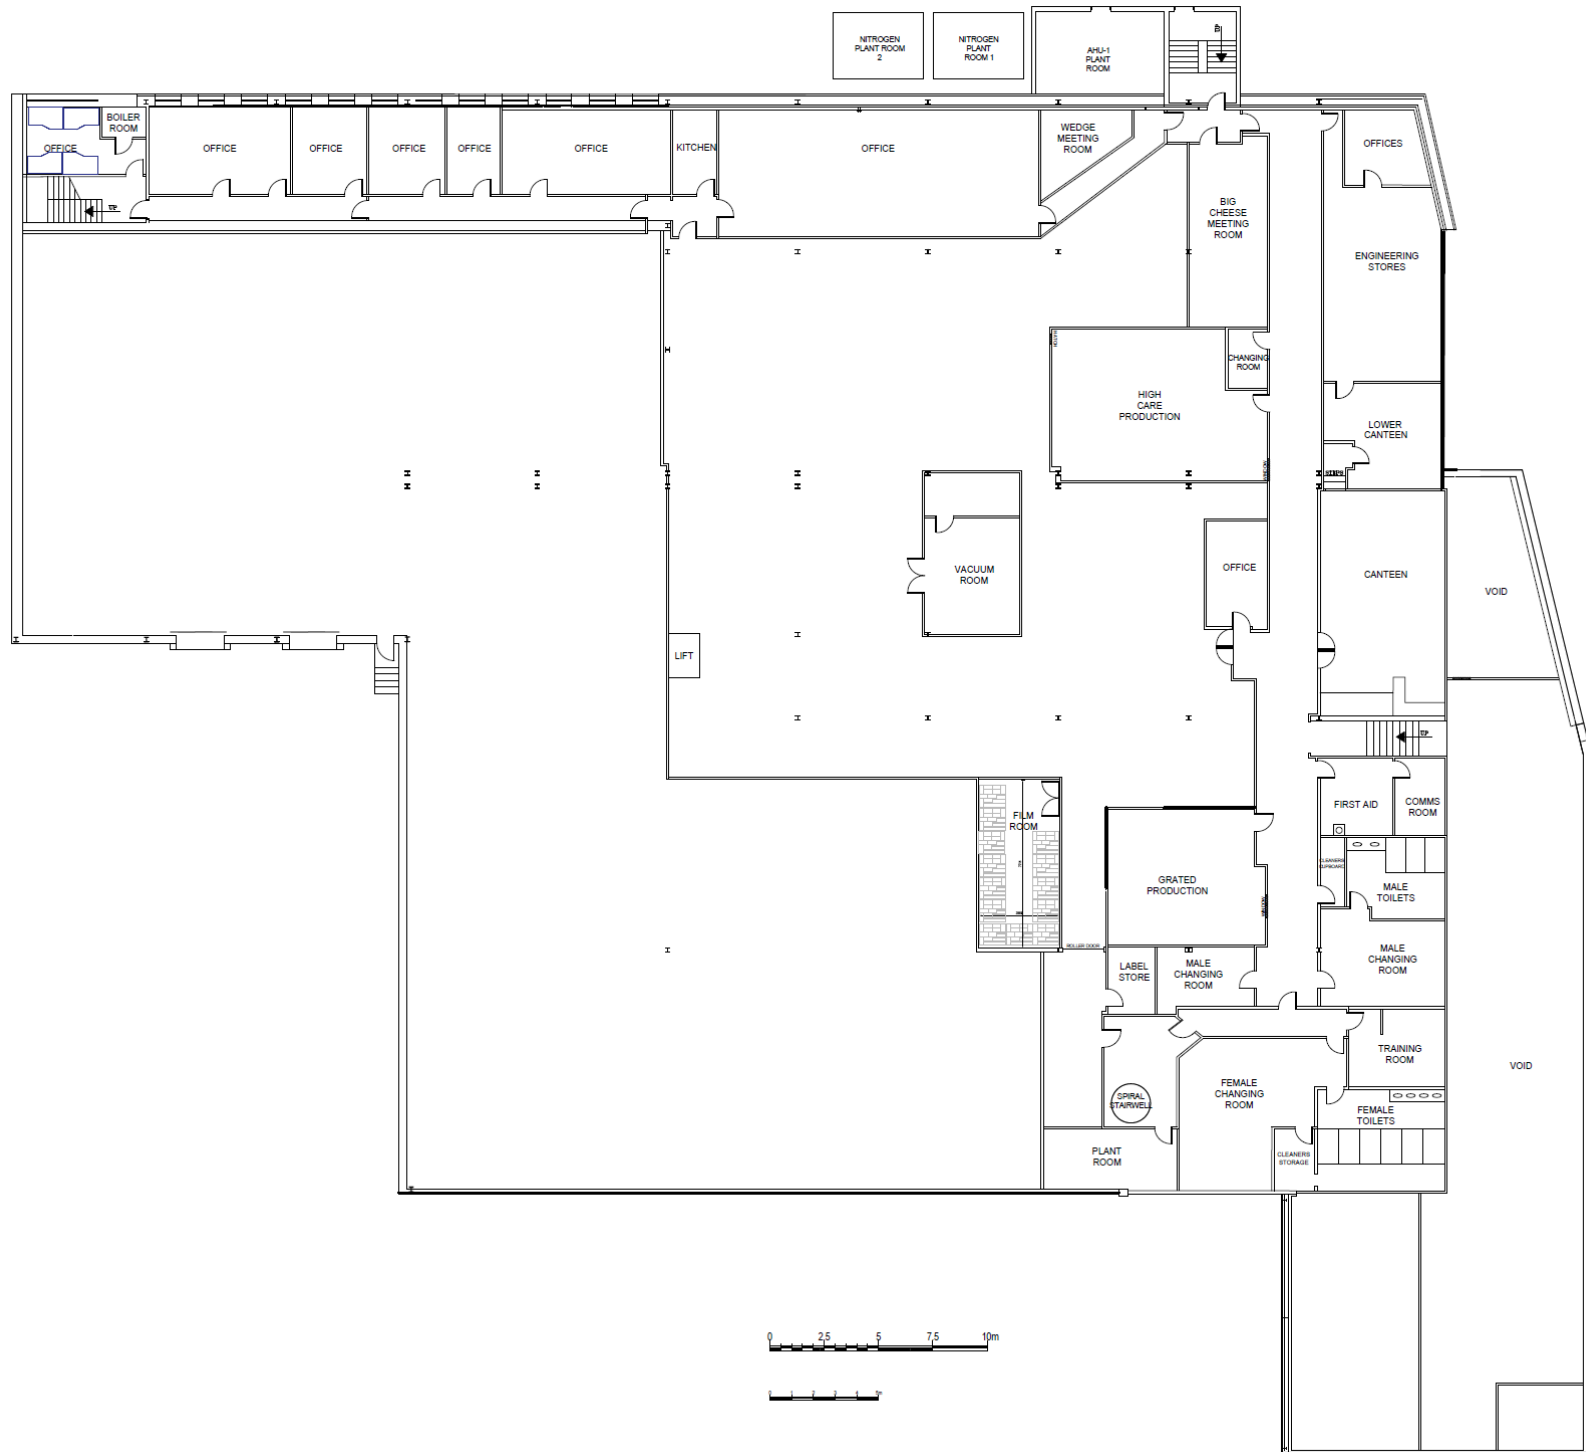



WHITWORTH ROAD

CULVERHILL

Fern Cottage

Fern Villa

106.2m
+

El Sub Sta

El Sub Sta

MOUNT PLEASANT

MANOR ROAD

109.3m
+

108.8m
+

109.1m
+

M1 to M6
G1 to G10


Ashton House

Runnymede

Frome
Business
Park

Lyndale



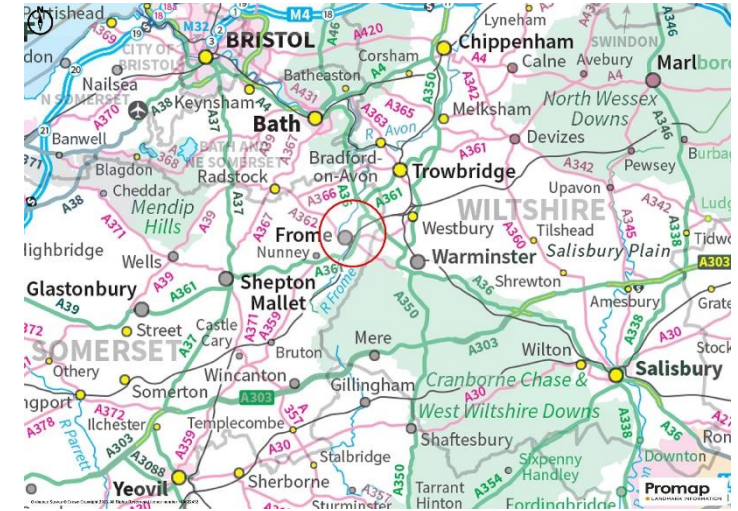

Location

Marston Trading Estate is a well established trading estate on the southern outskirts of Frome, Somerset. There are a range of occupiers including warehousing, manufacturing, retailers, trade suppliers and mixture of property sizes.

Frome is well positioned near the Somerset/Wiltshire border. Frome benefits a train station and good road links to the A361, M4 and A303 making it easily accessible and well suited to both regional and national occupiers.

Local Council: Somerset Council (formerly part of Mendip District Council)

Business Rates: Rateable Value £214,000.
VOA Area 5,014sqm NIA

Services: Mains water, gas, electric and drainage. We understand the current occupiers have an EA permit for discharge of water. Prospective purchasers must satisfy themselves. There is an electricity sub-station (National Grid) situated on the property.

Tenure: Freehold, vacant possession upon completion.

Train Links
Frome

Road Network
A361 > A36


Energy Performance: E/110

Viewings: Strictly by appointment only.
What3Words location -/// idea.tonic.again





COMMERCIAL DEPARTMENT
Telephone 0345 034 7758
commercial@cooperandtanner.co.uk
www.cooperandtanner.co.uk

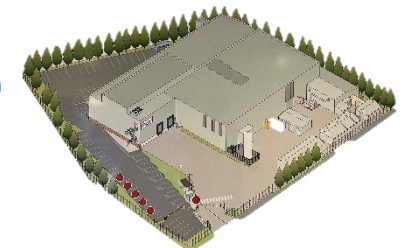

Important Notice: These particulars are set out as a general outline only for the guidance of intended purchasers and do not constitute, nor constitute part of, an offer or contract. All descriptions, dimensions, reference to condition and necessary permissions for use and occupation, warranties and other details are given without responsibility and any intending purchasers should not rely on them as statements or representations of fact but must satisfy themselves by inspection or otherwise as to the correctness of each of them.